


FLOOR PLAN

Men/Women per customer request.

Fans and Windows optional. Additional passive air louvers also available.


Optional Drinking Fountain in the front and chase door in back.

Form liner and color for architectural finishes can be chosen from JPC catalog.

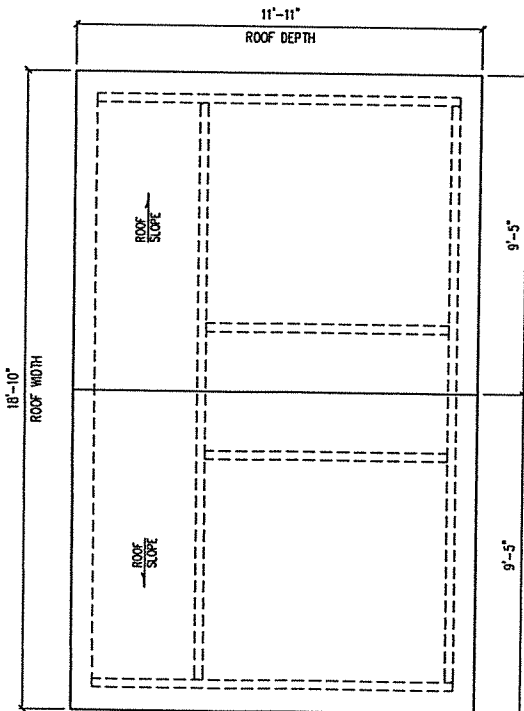


ROOF PLAN


BUILDING LAYOUT

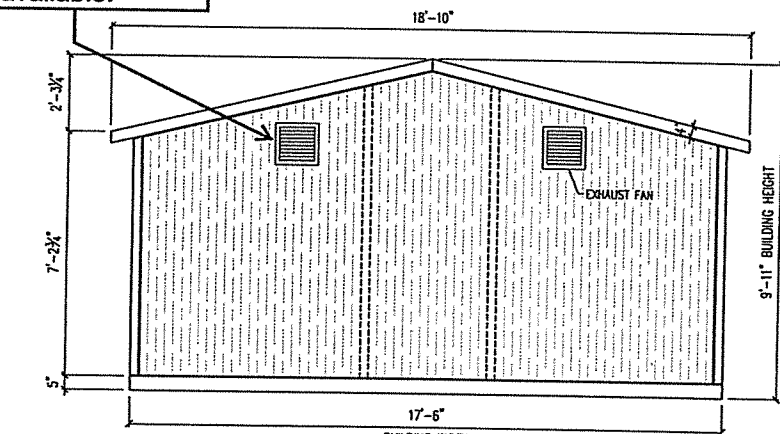


BACK ELEVATION

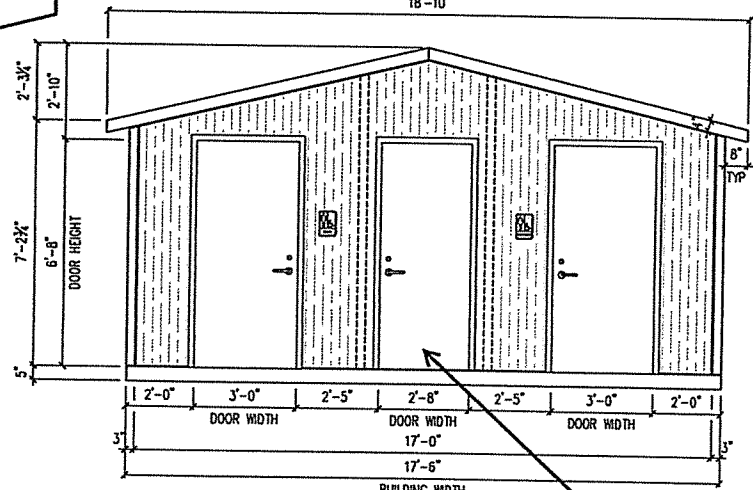

FRONT ELEVATION

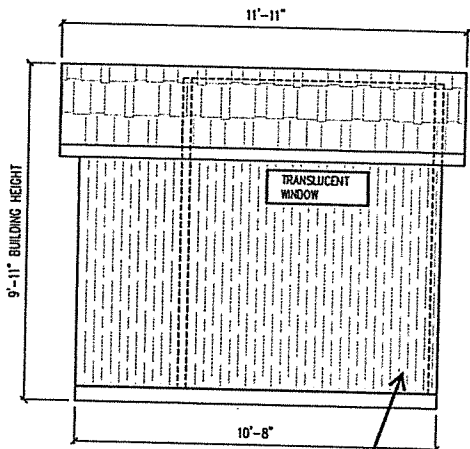

RIGHT ELEVATION

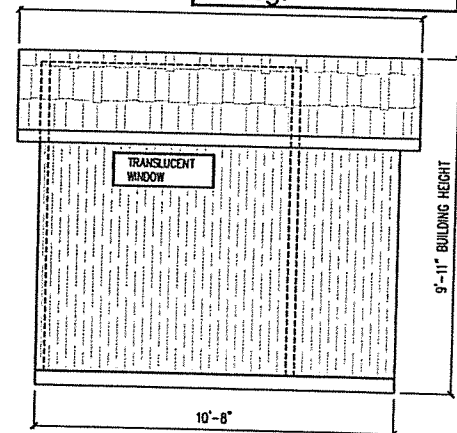

LEFT ELEVATION

- NOTE: FINISH OPTIONAL, VARIOUS FINISHES ARE AVAILABLE
- EASI-BRICK
  - BARNBOARD
  - BROOM
  - OTHER: \_\_\_\_\_

- GENERAL NOTES:
- ALL REQUIRED OPENINGS FOR ELECTRIC, MECHANICAL, LOUVERS, ETC. MUST BE SIZED AND LOCATED BY BUYER ON THIS DRAWING (OPENING SIZES AND LOCATIONS MAY HAVE TO BE ALTERED IF THEY INTERFERE WITH CONNECTIONS OR REINFORCING)
  - ALL VIEWS ARE FROM EXTERIOR
  - A SIGNED COPY MUST BE RETURNED BEFORE BUILDING CAN BE RELEASED FOR PRODUCTION

MESSAGE CENTER

BUILDING FINISH \_\_\_\_\_

BUILDING STAIN -

DOOR COLOR -

BUILDING WEIGHT -

CUSTOMER APPROVAL

APPROVED BY: \_\_\_\_\_ DATE: \_\_\_\_\_

**EASI-EASI-SET® WORLDWIDE**

5119 Carlett Rd. • Midland, VA 22728 • info@EasiSet.com  
 WWW.EasiSet.com • 800-547-4045 • Fax 540-439-2541

DATE	DESCRIPTION	INI.	REV.
-	-	-	-
-	-	-	-
-	-	-	-
-	-	-	-

PROJECT: 10'-8" x 17'-6" x 9'-11"  
 EASI-SET CARSON FLUSH  
 RESTROOM BUILDING  
 CONTRACTOR: CONTRACTOR.

BUILDING LAYOUT


JOB # \_\_\_\_\_

DRAWN BY: MLE

CHECK BY: KSS

ISSUE DATE: 06.27.14

SHEET LAYOUT

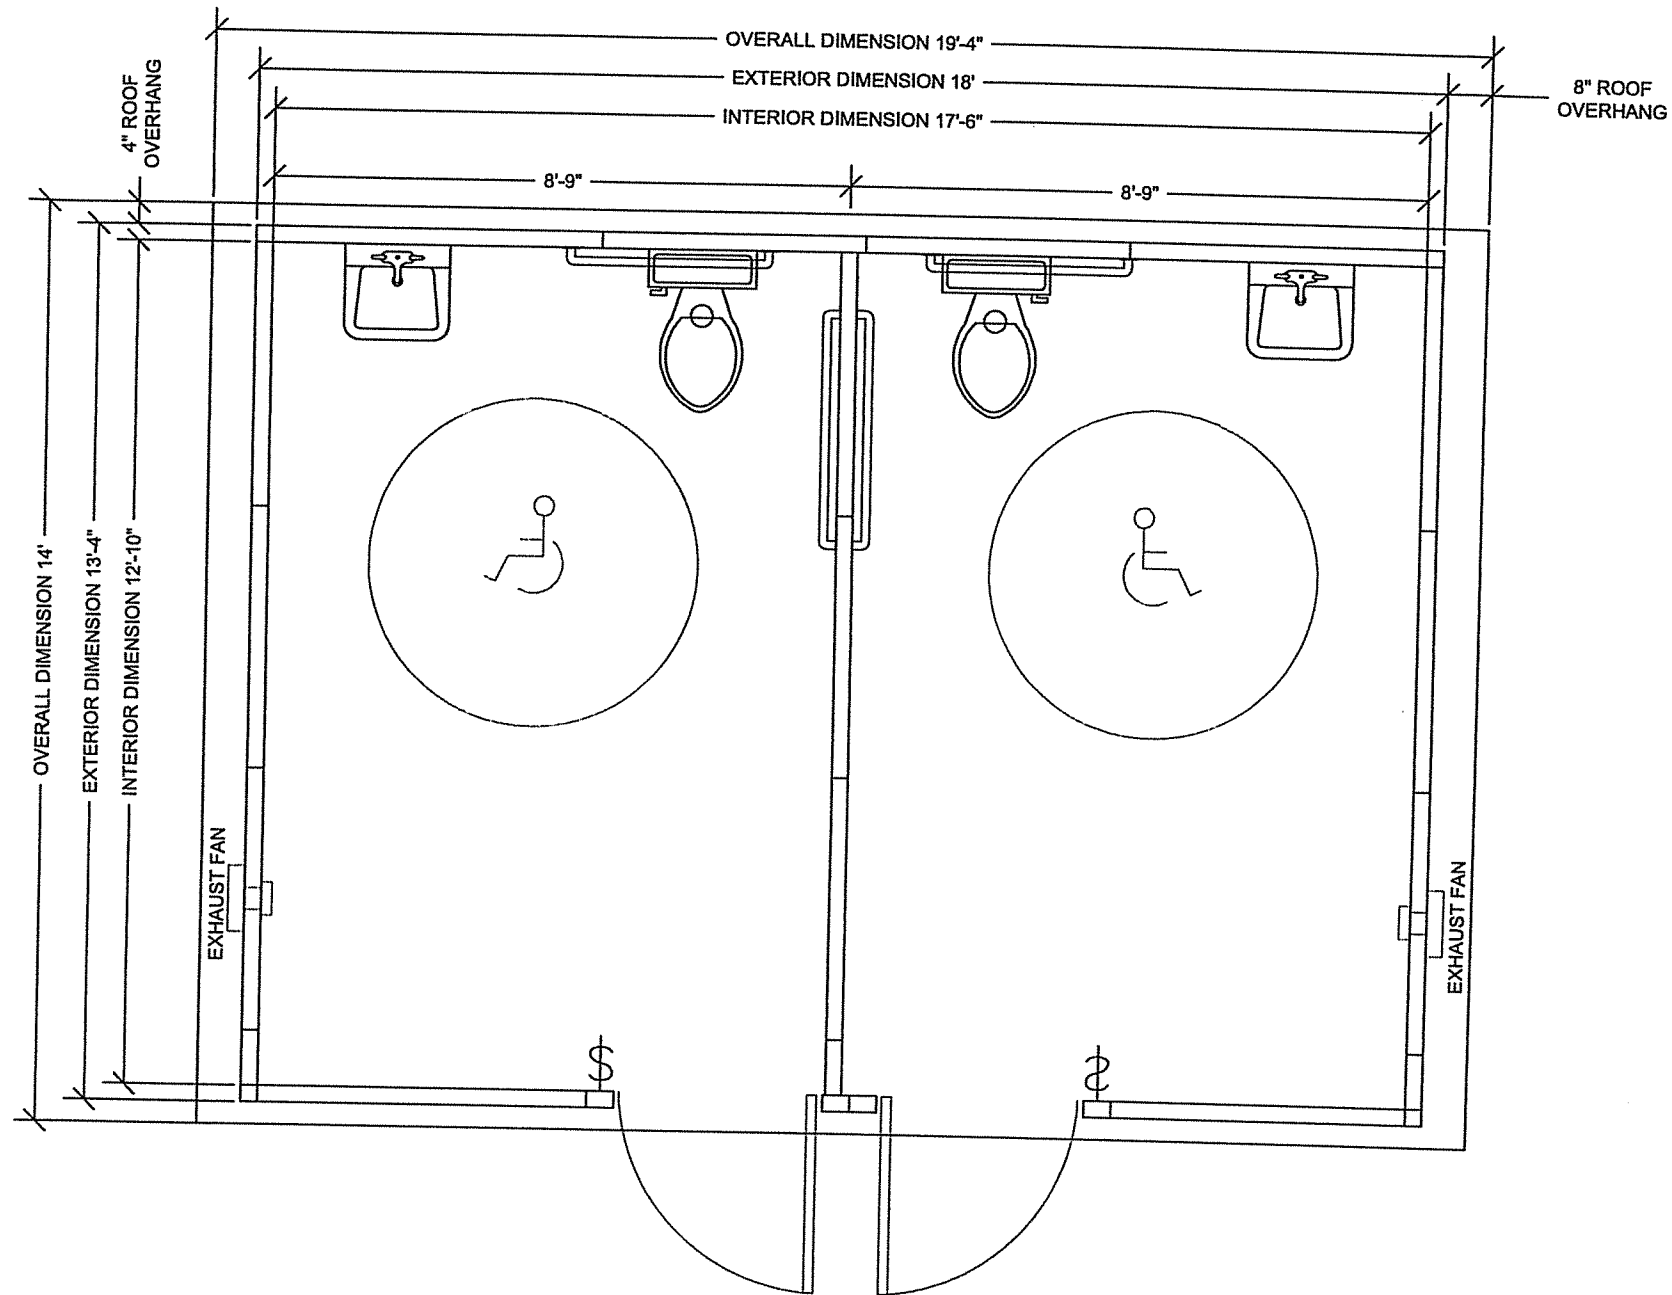

LEGEND	
Y	TELEDATA PREP
\$	SWITCH
⊕	DUPLEX RECEPTACLE
—	WINDOW
⌋	DOOR

**PANEL BUILT  
INCORPORATED**

THIS DRAWING IS THE PROPERTY OF PANEL-BUILT, INC. AND MAY NOT BE USED WITHOUT EXPRESS WRITTEN PERMISSION OF PANEL-BUILT, INC. ALL INFORMATION SHOWN ON THIS DRAWING IS THE PROPERTY OF PANEL-BUILT, INC. AND MAY NOT BE USED IN WHOLE OR PART WITHOUT SPECIFIC WRITTEN PERMISSION OF

**QUOTE DRAWING NOT FOR CONSTRUCTION**

DEALER:  
**EXTERIOR BUILDING**

CUSTOMER:  
**City of Yerington**

QUOTE NUMBER:  
91011 A

DRAWN BY: T. KOCH