


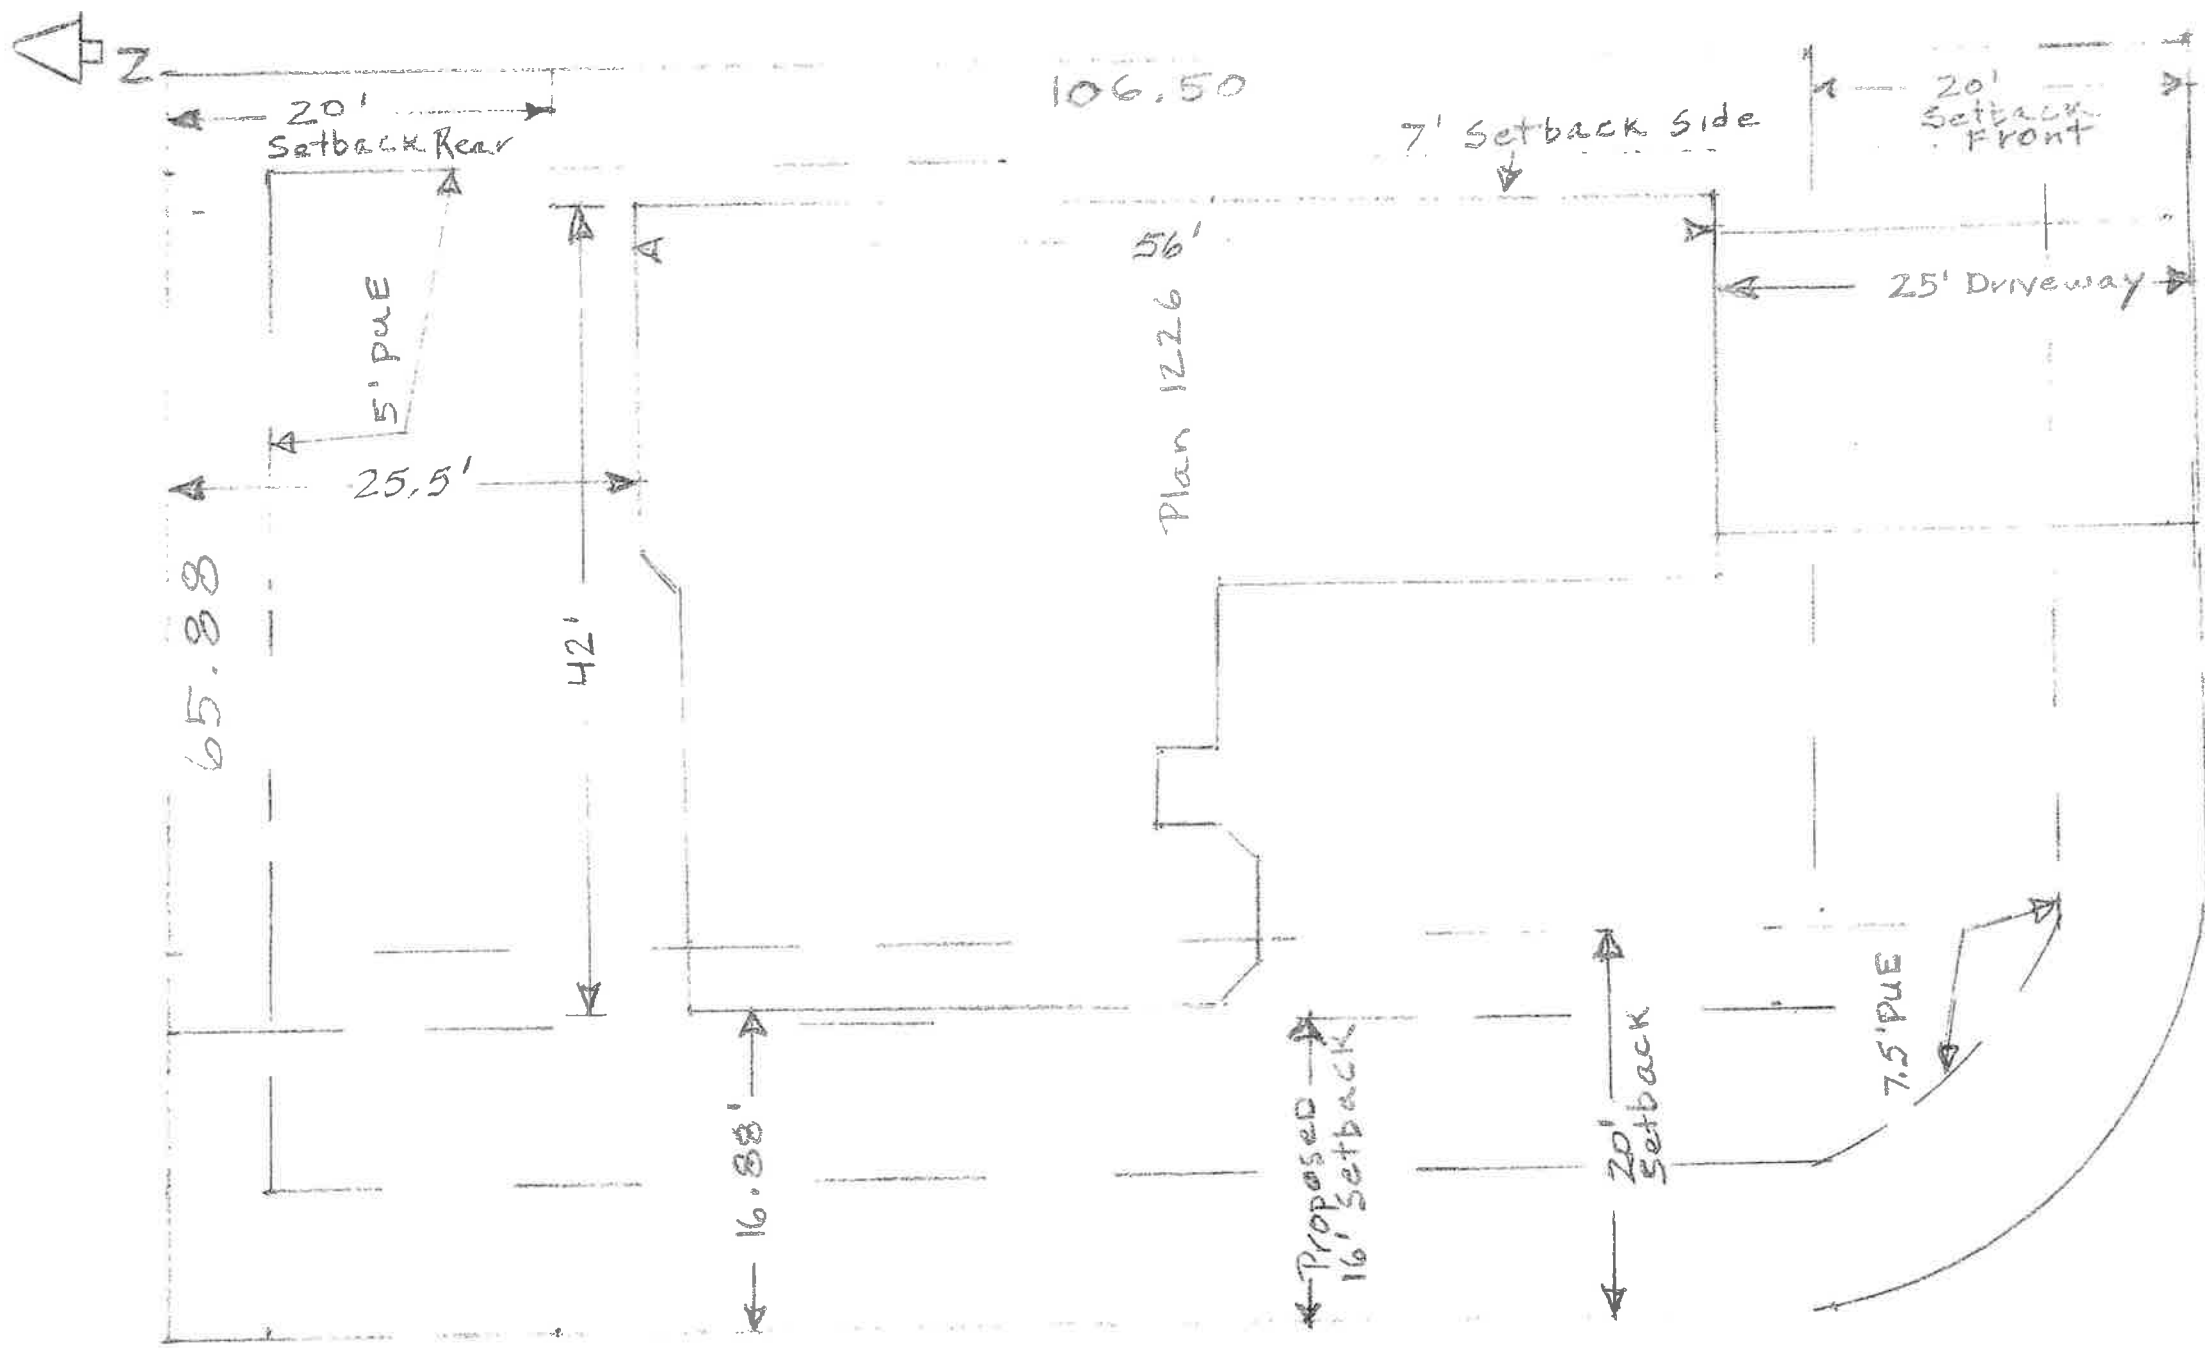

Contractor	412 S MAIN	OWNER
Hansen Construction NV Lic. 37521	APN 001-258-13	Start Drange